




Ⓢ BUTLER'S PANTRY FREEZER  
SCALE: 1/2"=1'-0"

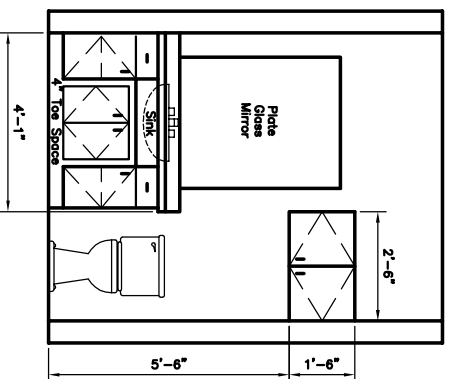


Ⓢ BATHROOM #3 VANITY  
SCALE: 1/2"=1'-0"

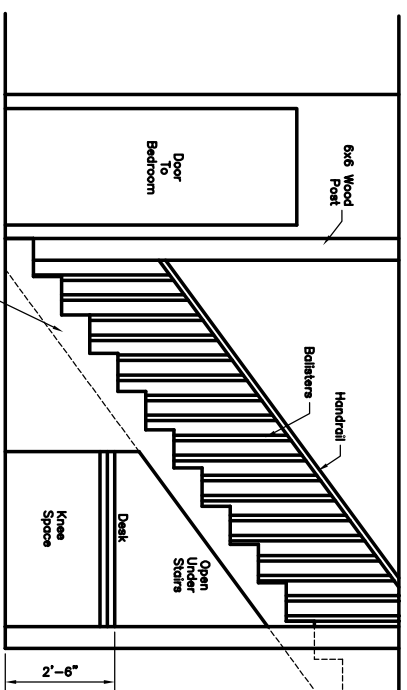


Ⓢ HALL STAIRWELL  
SCALE: 1/2"=1'-0"

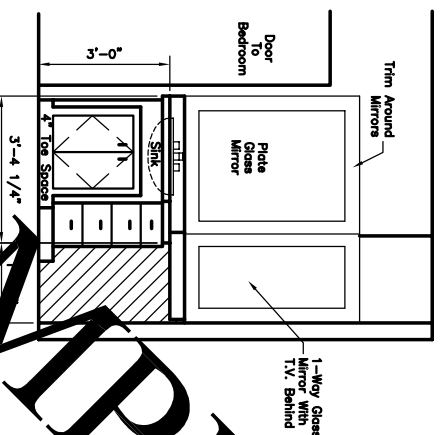

Ⓢ BOB'S VANITY  
SCALE: 1/2"=1'-0"

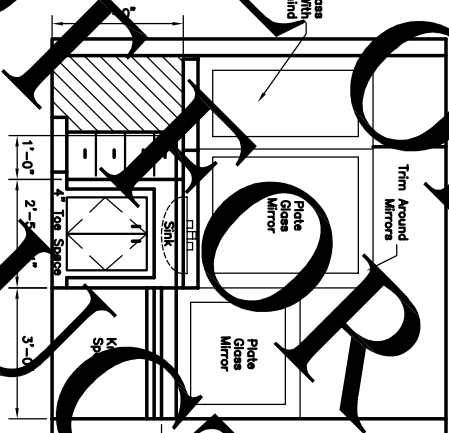

Ⓢ TINA'S VANITY & MAKE UP  
SCALE: 1/2"=1'-0"

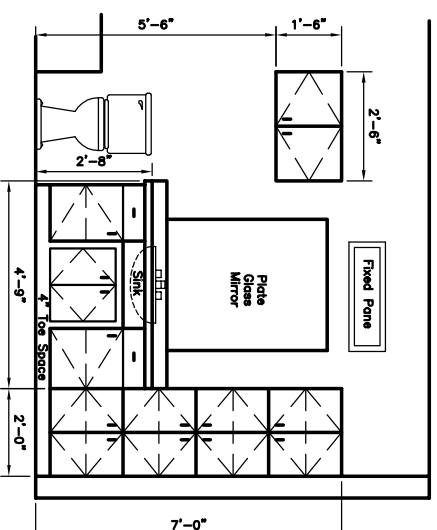

Ⓢ BATHROOM #2 VANITY  
SCALE: 1/2"=1'-0"

SAMPLE FOR INFORMATION ONLY

Then I looked on all the online that type, and on the labour, that I had laboured to do: and, behold, all was vanity and profit, and there was no profit under the sun. Ecclesiastes 2:11

**BOB & TINA FRITTS  
CUSTOM HOME PLANS**

DWG. BY: D. Loveday  
DATE: 06-25-05  
DWG. NO: 0506-CABINET

**CABINET  
DETAILS 2**



**LOVEDAY  
DESIGNS**

1217 North 11th Street Phone (580) 252-0489  
Duncan, OK. 73533 dgloveday@sbcglobal.net

**SHEET**

**8**

**11**